


Plan de situatie - situatie propusa

1. Gard plasa zincata panouri 2.00m x 2.00m
2. Linii marcaj teren grosimi conform standarde
3. Bordura beton 100x80
4. Fundatie stapii flau 20x20
5. Stala imprejurine dotat cu nocturna
6. Fundatie izolata imprejurine
7. Gazon artificial
8. Alee pietonala cu latimea de 1.70m
9. Scara exteriora cu latime de 3.00 m
10. Mana curenta amplasata la interval de 1.50 m
11. Rigola pietonala tip Skip

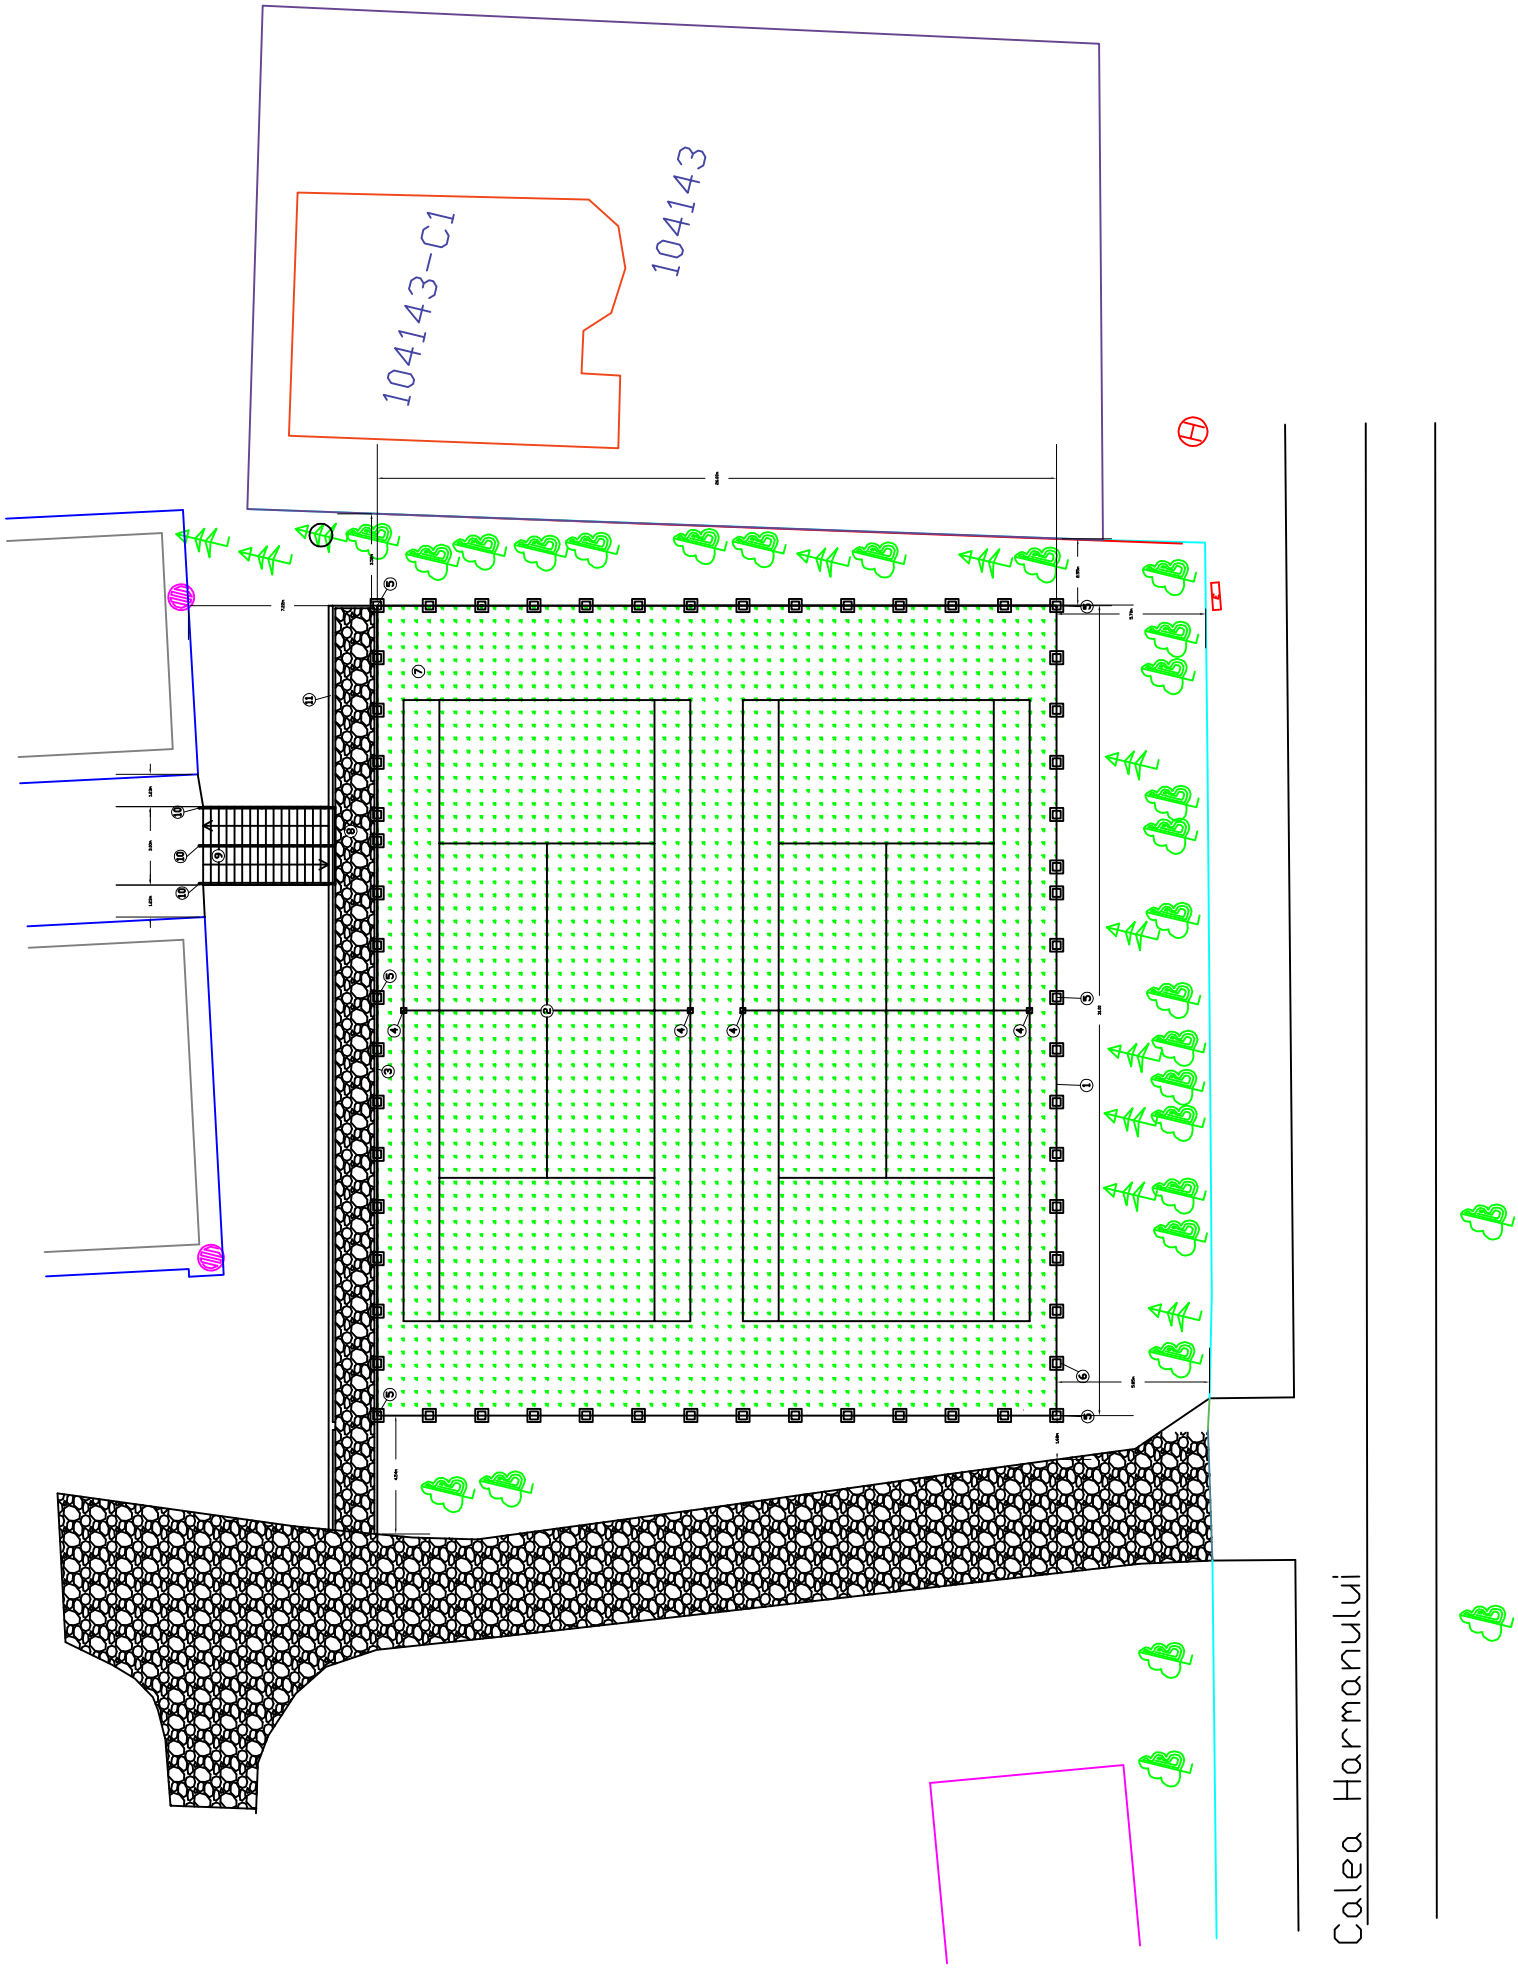

Calea Harmanului

[illegible]